



LOWER GROUND FLOOR

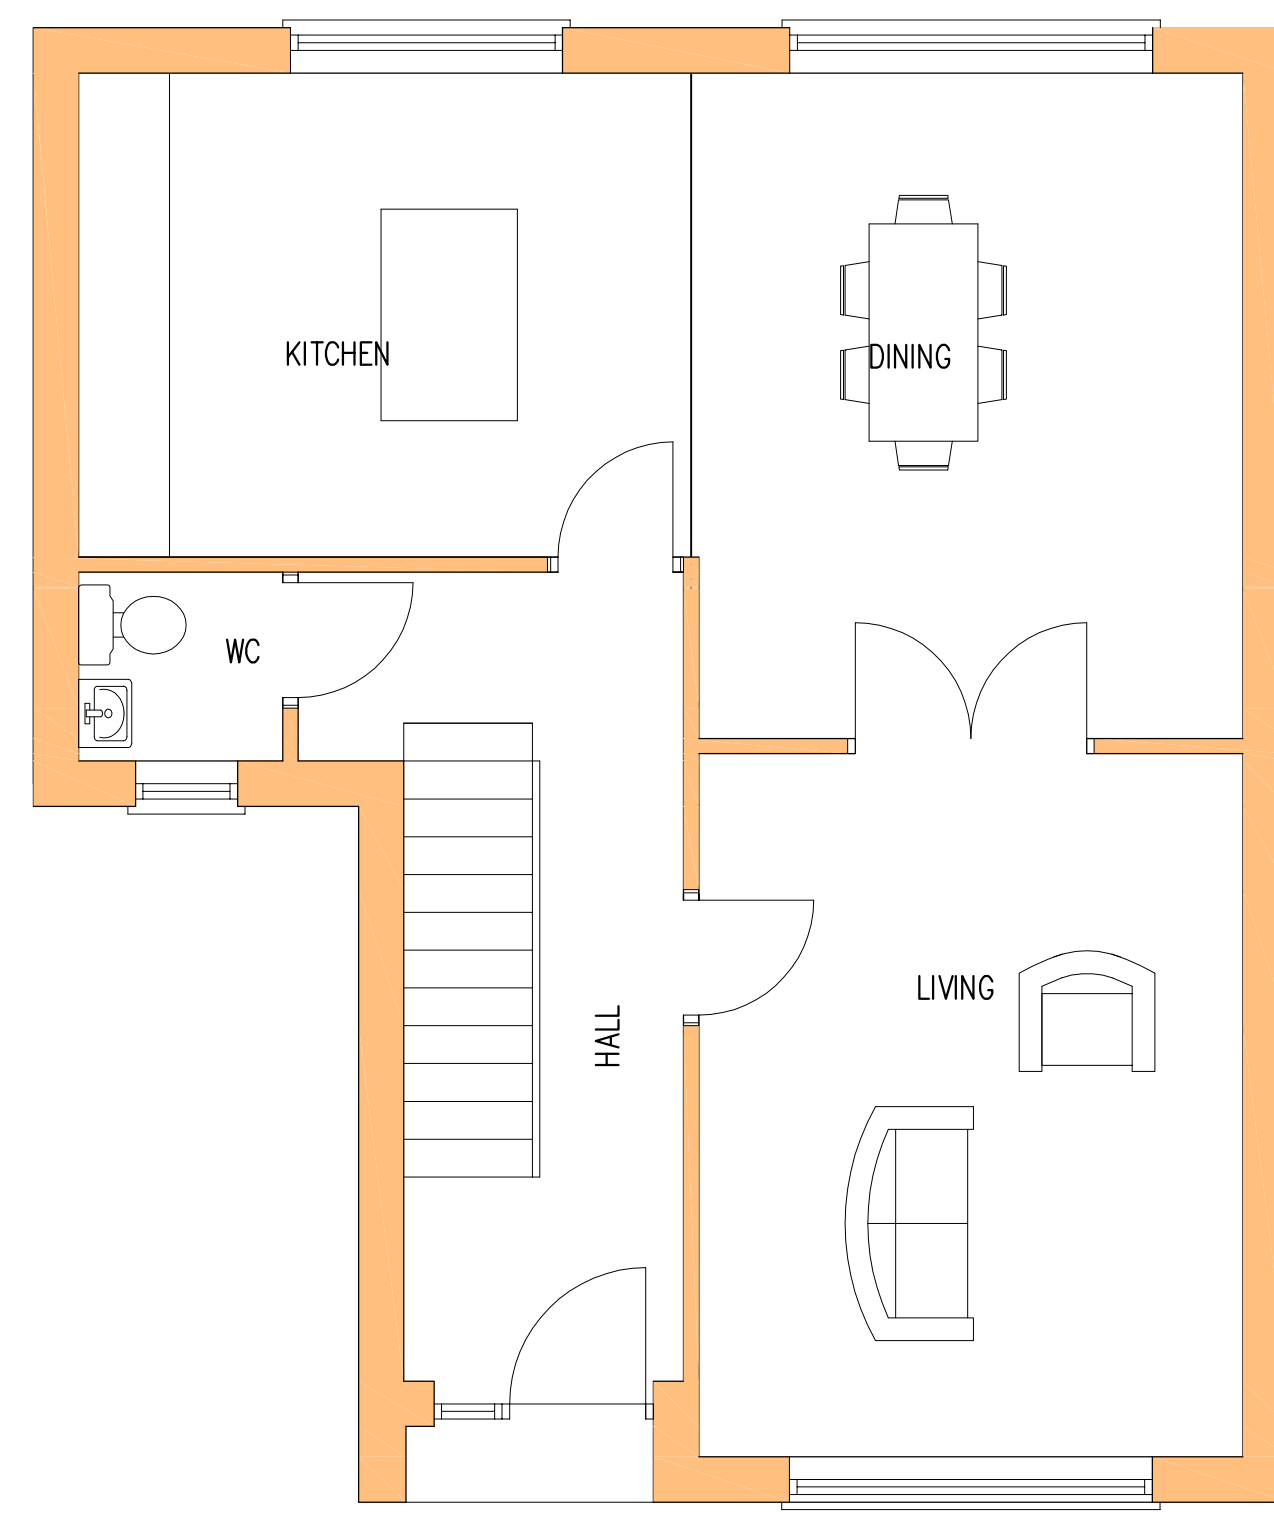


GROUND FLOOR

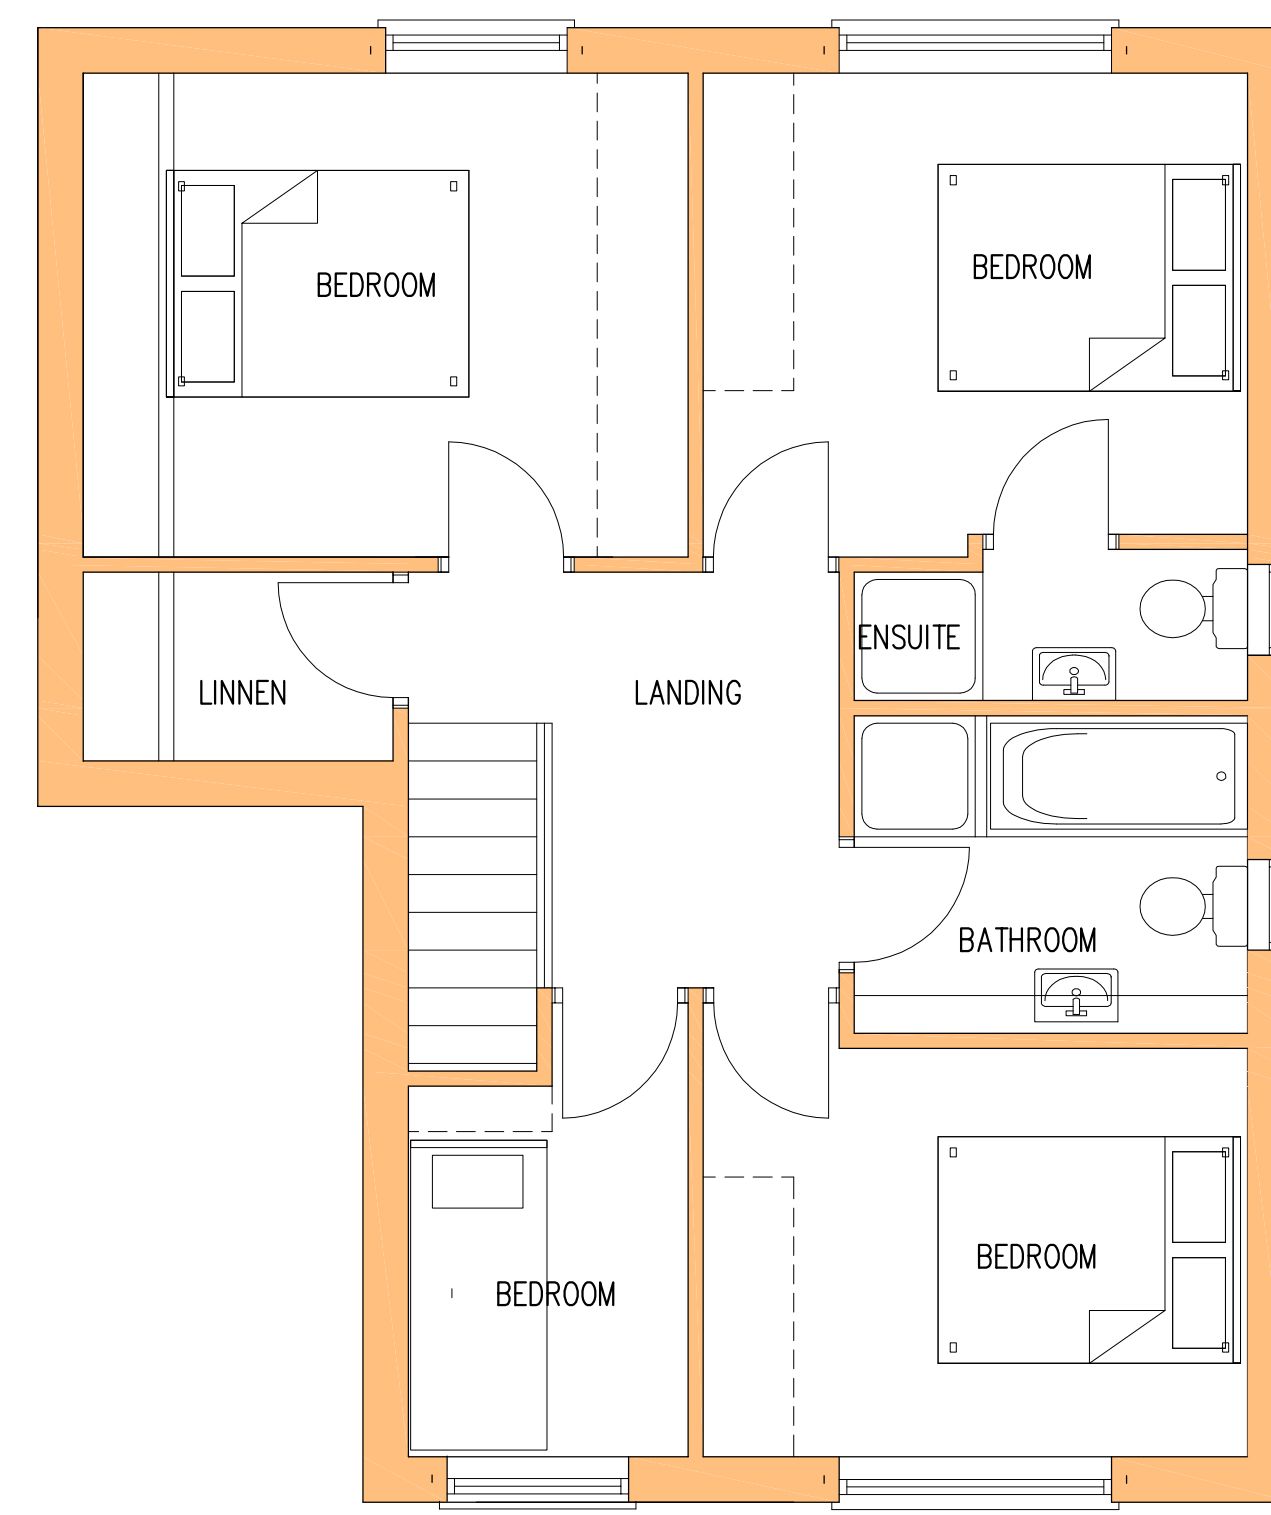

FIRST FLOOR

Initial Design for new 4 bed BARRACLOUGH house at the Upper Green Site in Tingley.

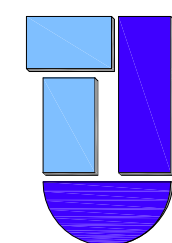

Revisions.

Date	Suffix	Description	Date	Suffix	Description

Project.	PROPOSED HOUSE ADJ 28 UPPER GREEN WAY TINGLEY WF3 1TA		Client.	BARRACLOUGH DEVELOPMENTS	
Drawing Title.	PLANS AND ELEVATIONS		Date.	DECEMBER 2010	Scale. 1:50 & 1:100 @A1
Ref.	10/007	Dwg. No.	007	Checked.	
		Rev.	A		